


# Stacker Door | 3 & 6 Panel Configurations

COMMERCIAL SERIES - 150mm FRAME (200mm with optional screen)

**Brick Veneer**

HORIZONTAL CROSS SECTION

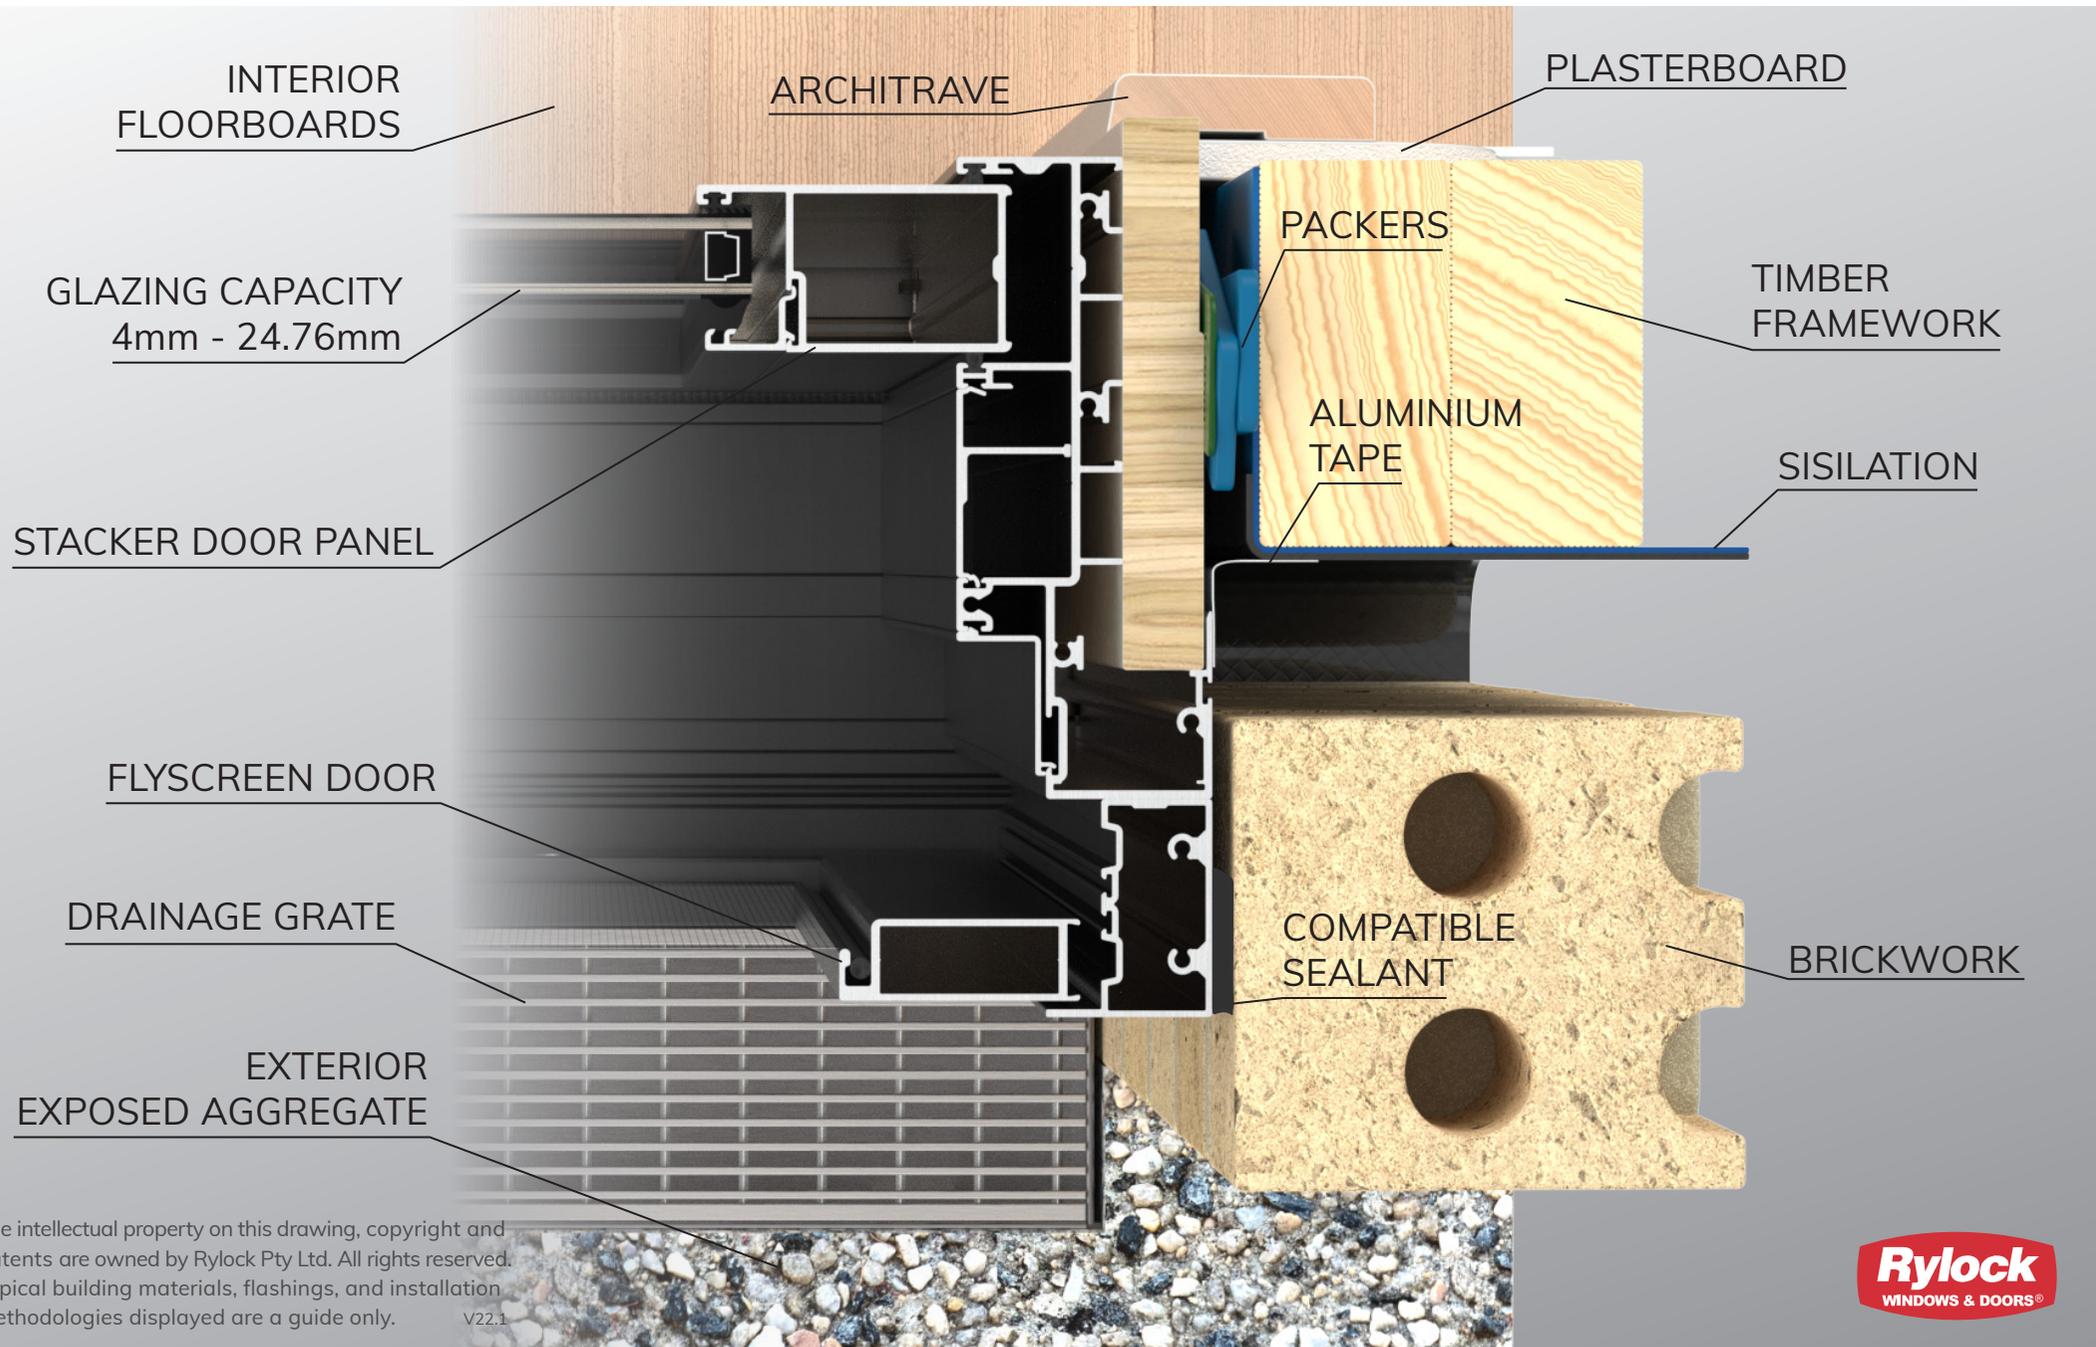

The intellectual property on this drawing, copyright and patents are owned by Rylock Pty Ltd. All rights reserved. Typical building materials, flashings, and installation methodologies displayed are a guide only. V22.1